

Scale bar
1:100
2m 0 2m 4m 6m 8m 10m

GENERAL NOTES

This Drawing remains the property of Cluttons LLP
January 2024 copyright ©

This drawing is to be read in conjunction with the specification and all relevant drawings.


All dimensions to be checked on site prior to commencement of any works.

Refer any discrepancies to the surveyor.

Do not scale from this drawing.

All dimensions are in mm unless otherwise specified.

The contractor is responsible for the stability of the building and adjoining structures during construction and shall design, install, adapt and maintain all necessary propping and temporary works. A method statement for the temporary works must be submitted to the contractor administrator for comment before work begins.

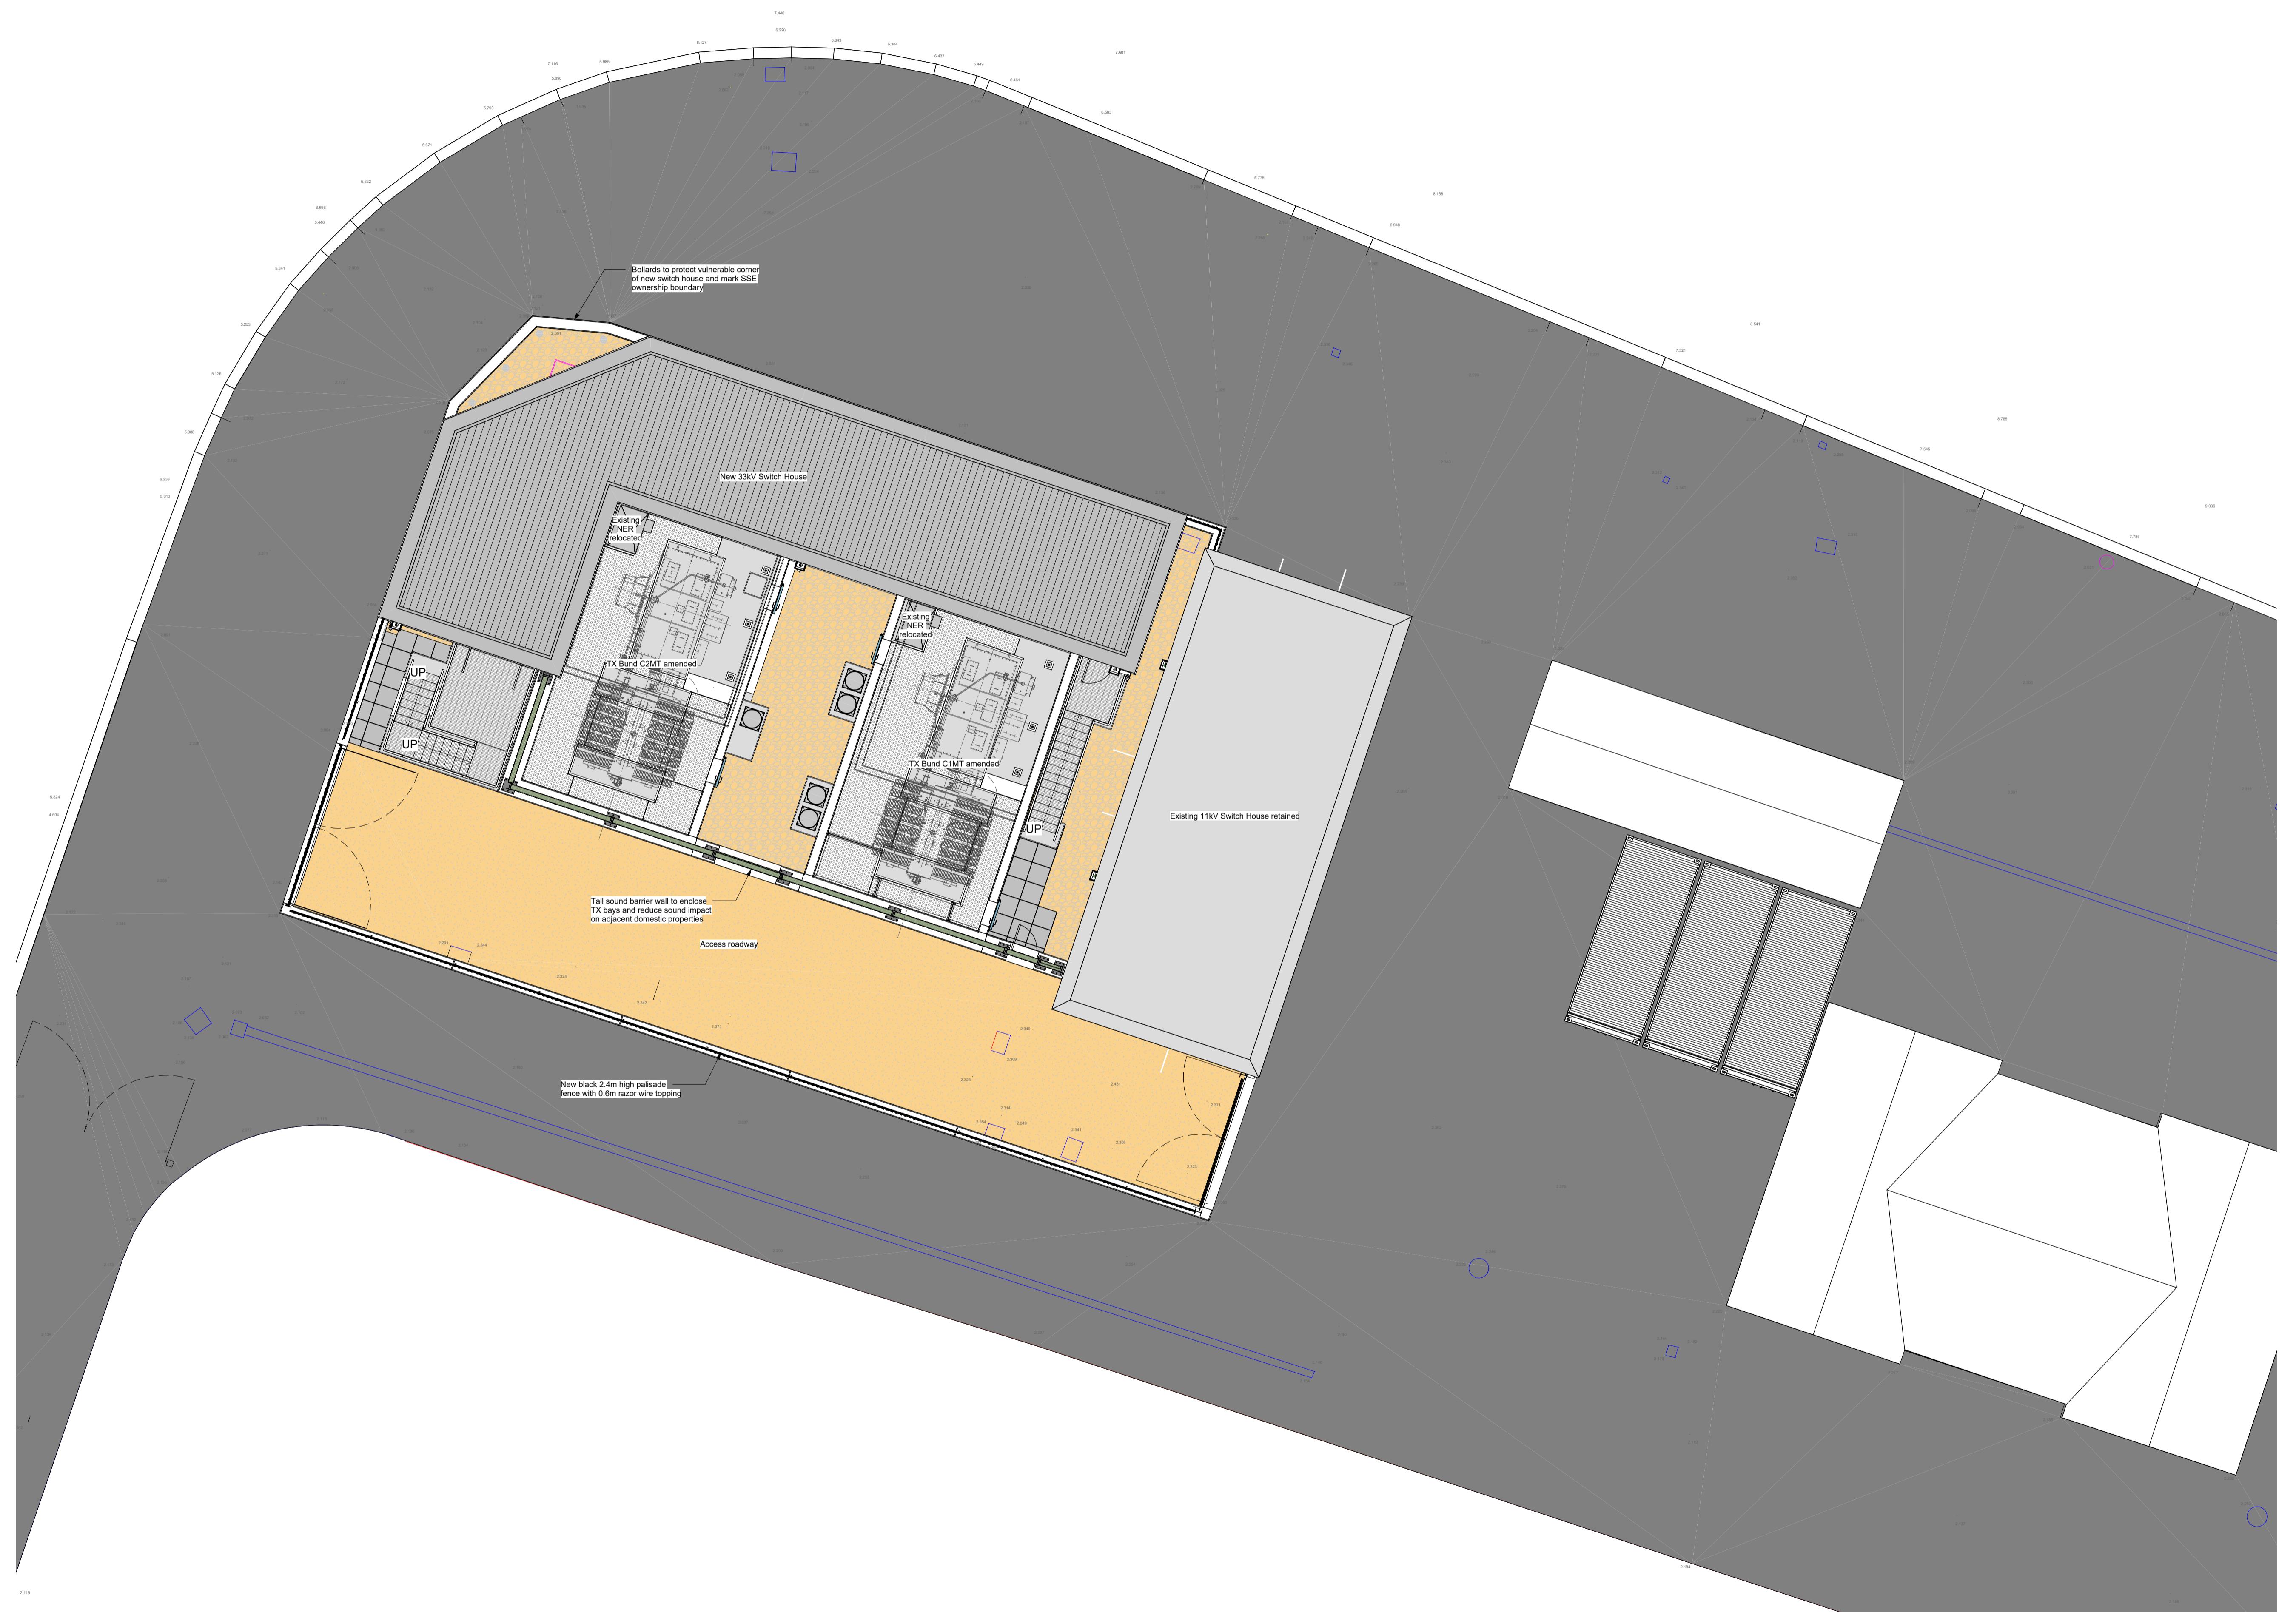

C01	12.12.24	Construction Issue	APP
P01	01.11.24	Preliminary Issue	APP
I01	23.08.24	Information Issue	MO
Rev	Date	Amendment	By

Revisions

Drawing Status

CONSTRUCTION

Project and Building Consultancy
Cluttons LLP, Suite 2 Triumph House,
Parkway Court, Oxford Business Park South,
Oxford, OX4 2JY
Tel No: 01865 812755
www.cluttons.com

Project
CENTRAL BRIDGE
Captains Place, Southampton, SO14 3TE

Client



Drawing
Proposed Site Plan

Drawn By APP Checked By JG

Scale As indicated Status A1

Project Originator Fund. Spat. Form Disc. Number Rev

27813-CLT-XX-XX-D-00101-C01

CLUTTONS